


BOSSA NOVA

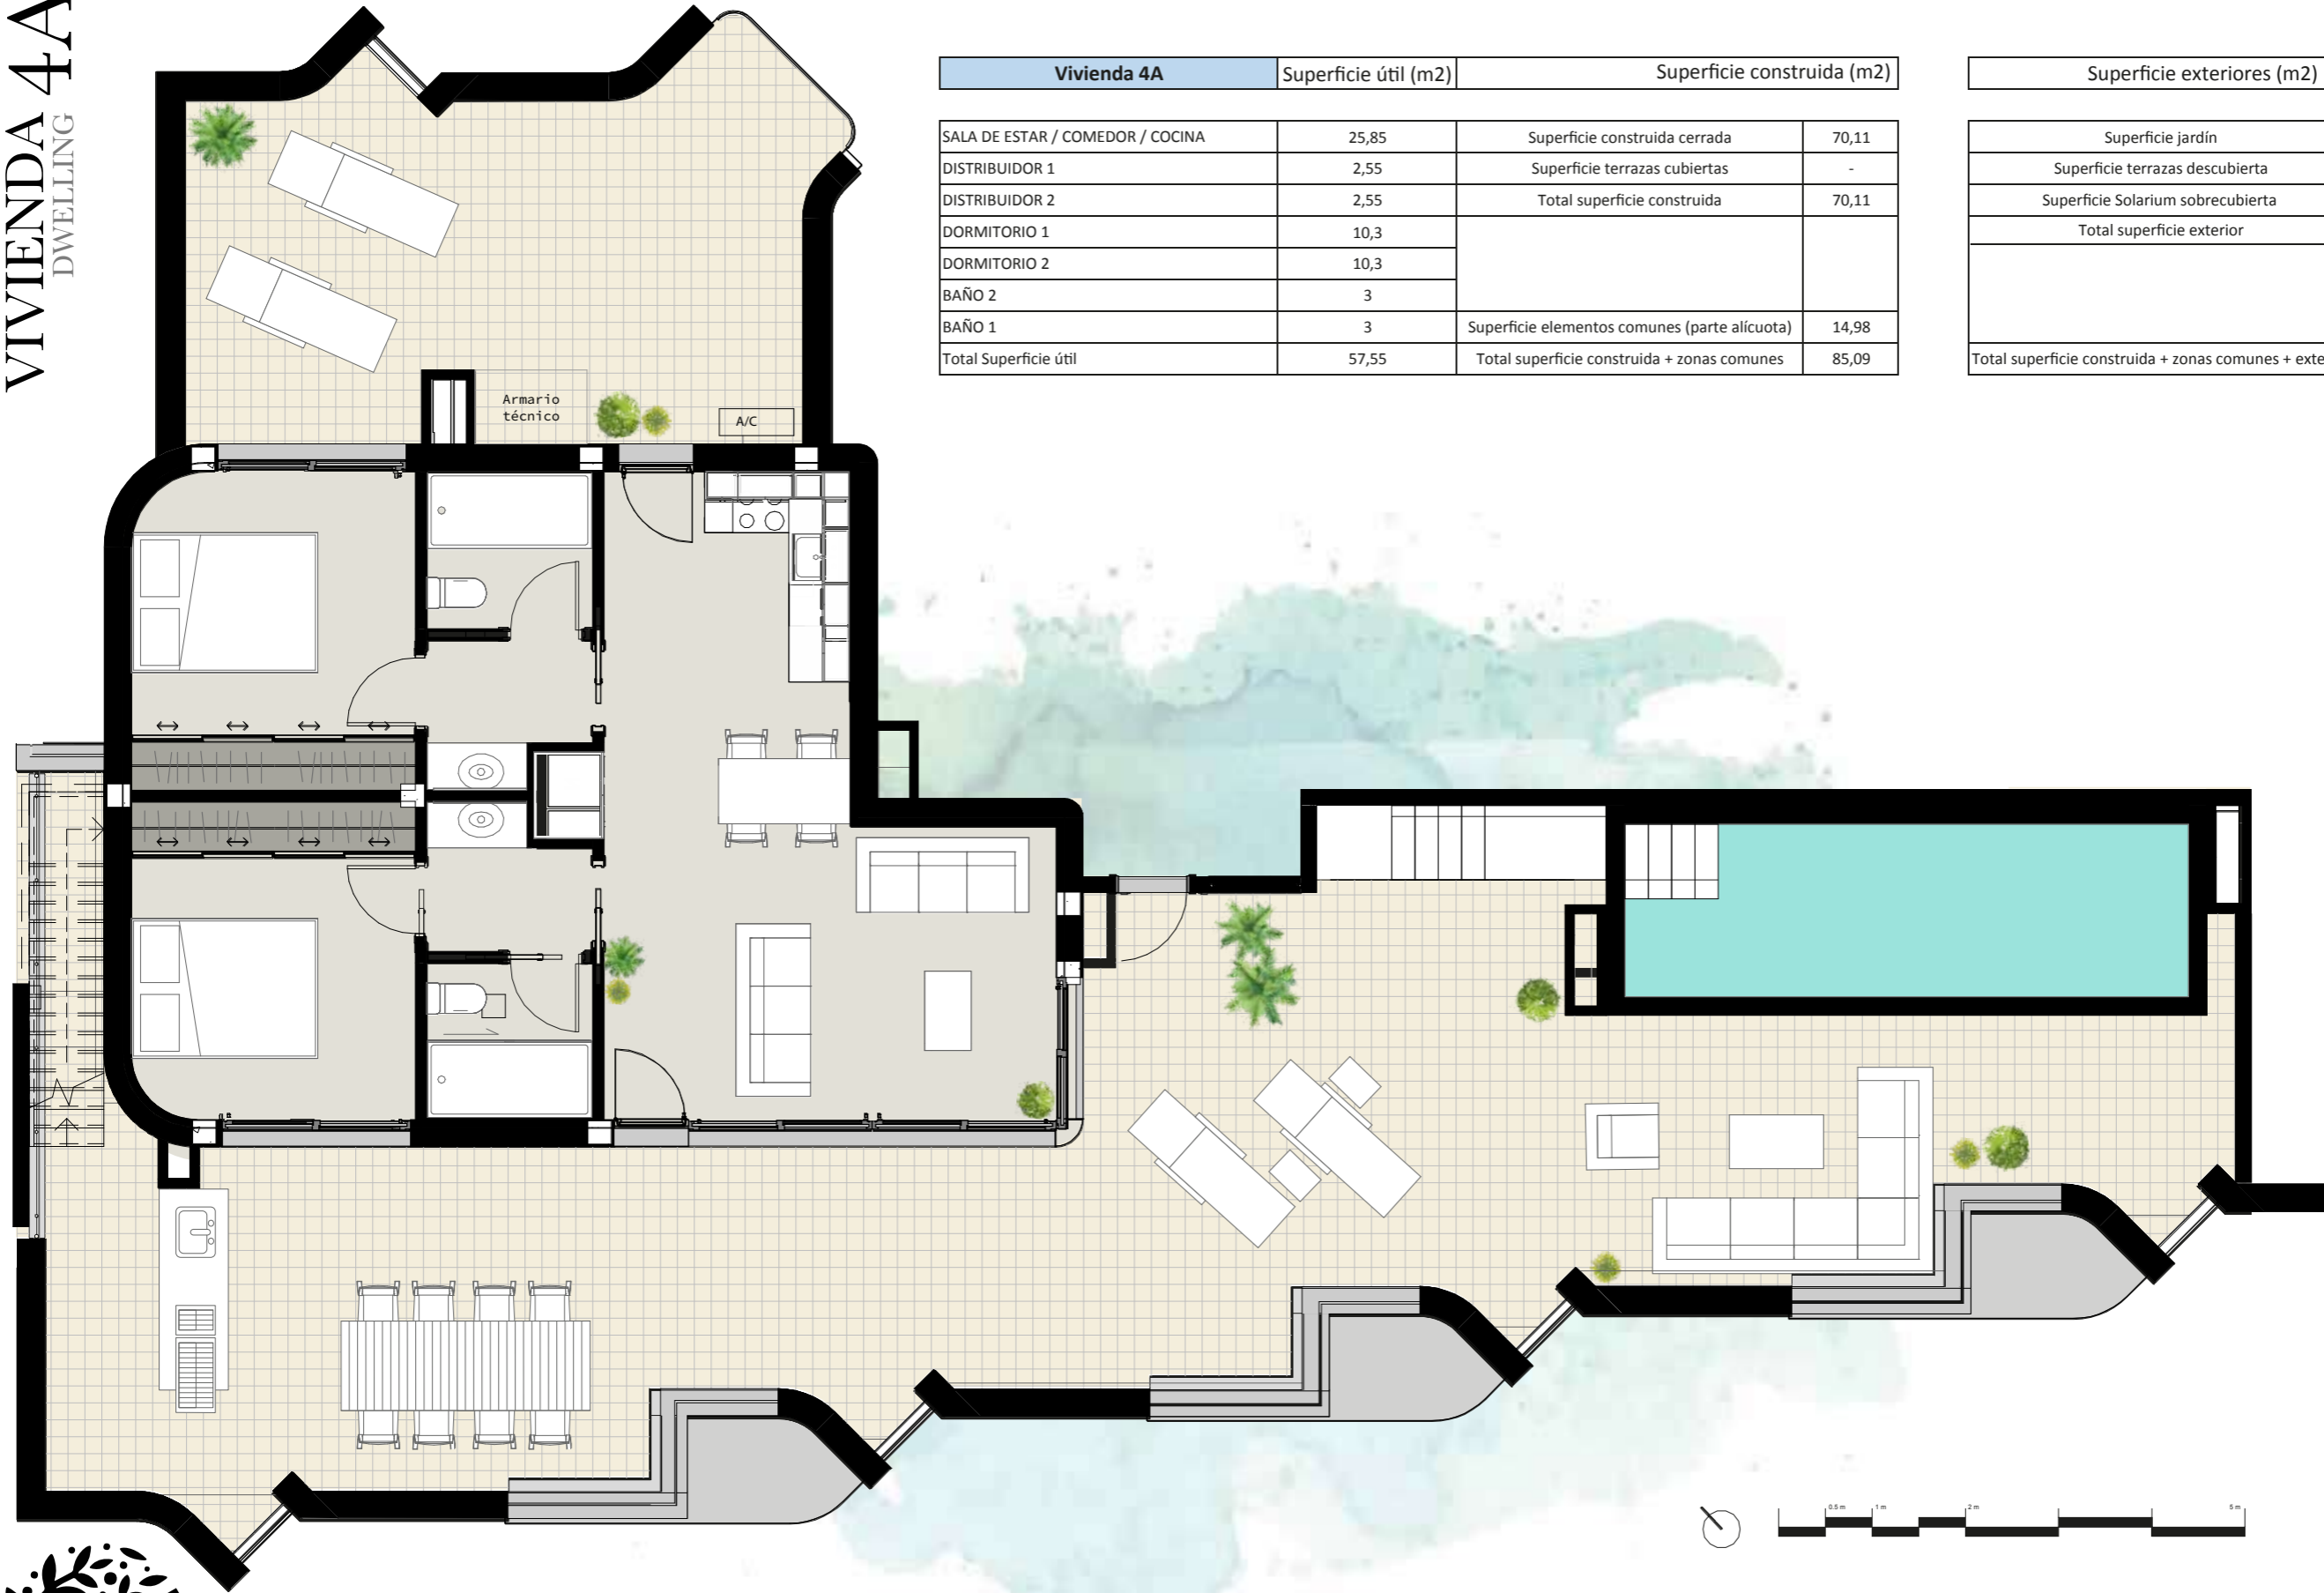

Vivienda 4A	Superficie útil (m2)	Superficie construida (m2)	
SALA DE ESTAR / COMEDOR / COCINA	25,85	Superficie construida cerrada	70,11
DISTRIBUIDOR 1	2,55	Superficie terrazas cubiertas	-
DISTRIBUIDOR 2	2,55	Total superficie construida	70,11
DORMITORIO 1	10,3		
DORMITORIO 2	10,3		
BAÑO 2	3		
BAÑO 1	3	Superficie elementos comunes (parte alícuota)	14,98
Total Superficie útil	57,55	Total superficie construida + zonas comunes	85,09

Superficie exteriores (m2)	
Superficie jardín	-
Superficie terrazas descubierta	111,40
Superficie Solarium sobrecubierta	64,00
Total superficie exterior	175,40
Total superficie construida + zonas comunes + exterior	260,49

Las imágenes que aparecen en este documento son meramente ilustrativas, por lo que no tienen carácter contractual. Pueden sufrir modificaciones por exigencias técnicas, jurídicas o comerciales de la promoción. El ajardinamiento, el equipamiento, el mobiliario y la decoración no están incluidos en el precio de la vivienda. Las medidas y superficies representadas son aproximadas y pueden sufrir variaciones.// The illustrations that appear in this document are merely indicative, and are not contractually binding. They may undergo changes because of technical, legal or commercial demands affecting the development. Landscaping, equipment, furniture and decoration are not included in the price. The measurements and surface areas shown are approximate and may be subject to variations.

